

Towers Wills

Town & Country

📞 01935 577 032 | 01460 298 530 | ✉ info@towerswills.co.uk



1, Broad Oak Avenue, Mosterton, Beaminster, Dorset
DT8 3JH

Guide Price **£280,000**

Towers Wills are pleased to welcome to the market this two bedroom semi-detached property situated in the popular Dorset village of Mosterton. The property is in a highly desirable location and benefits from driveway parking and landscaped rear gardens. The property briefly comprises of two bedrooms, living room, bathroom, kitchen, driveway parking, garage and immaculately presented landscaped gardens.

Entrance Hallway

With two storage cupboards, radiator and giving access to all accommodation.

Living Room

A large double proportion room with bay window to the front, two radiators, wooden flooring throughout and electric inset fireplace.

Master Bedroom

A large double proportion room with wooden flooring throughout, radiator, large storage cupboard and large window overlooking the rear garden.

Bedroom Two

With window to the front, radiator and wooden flooring throughout.

Family Bathroom

Suite comprising corner shower, wash hand basin, w.c, fully tiled surround, heated towel rail, built-in storage and window to the side.

Kitchen Area

Comprising of a range of wall, base and drawer units, work surfacing with sink drainer unit, window to the rear, space for fridge, space for washing machine, oven with extractor over, radiator, oil-fired central heating boiler, door out to the side and breakfast bar area.

Front Garden

In front of the double gates is driveway parking for two/three cars in tandem. Further parking could be created to the front if you were to change the lawn into further parking. Beyond the gates is further driveway parking for two/three more cars in tandem and leads to the garage. The driveway to the side of the property is covered over by a carport, a most useful area with door into the kitchen.

Garage 5.17m x 2.42m

With 'up and over' door, power and light.

Rear Garden

The rear garden is a green fingers paradise; currently landscaped by the owners with sections of gravel, floral borders surrounding, an area laid to grass with water feature and plant pots surround. There is a pedestrian pathway leading up to the most useful summerhouse. A further area to the side of the summerhouse for storage and the oil tank

Summerhouse

A lovely light and airy area, perfect to enjoy the summer sun, light and power connected.

Key Features

- Semi-detached
- Two bedrooms
- Highly desirable location
- Driveway parking & Garage
- Landscaped gardens

Contact Us

Towers Wills Estate Agents - Yeovil

114, Hendford Hill

Yeovil

Somerset

BA202RF


T: 01935 577032

E: info@towerswills.co.uk



Floor Plan

GROUND FLOOR

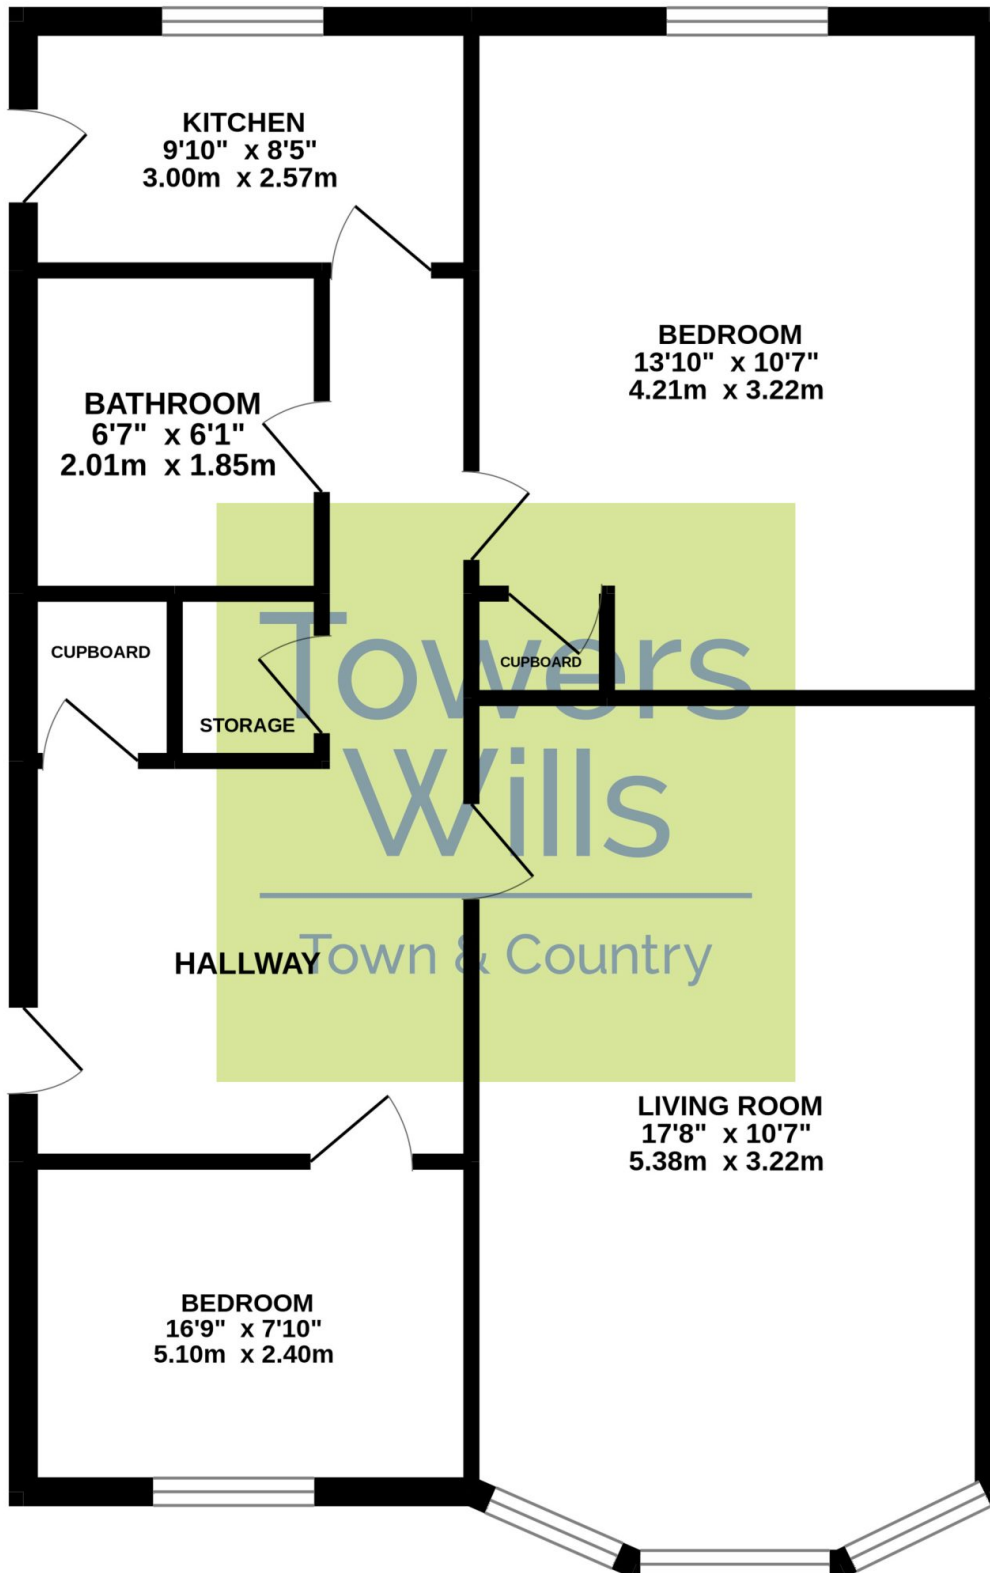

Whilst every attempt has been made to ensure the accuracy of the floorplan contained here, measurements of doors, windows, rooms and any other items are approximate and no responsibility is taken for any error, omission or mis-statement. This plan is for illustrative purposes only and should be used as such by any prospective purchaser. The services, systems and appliances shown have not been tested and no guarantee as to their operability or efficiency can be given.
Made with Metropix ©2022

themselves and for the vendor of this property whose agents they are, give notice that, (i) these particulars do not constitute any part of an offer or contract, (ii) all statements contained within these particulars are made without responsibility on the part of Towers Wills or the vendor, (iii) whilst made in good faith, none of the statements contained within these particulars are to be relied upon as a statement of representation or fact, (iv) any intending purchaser must satisfy him/herself by inspection or otherwise as to the correctness of each of the statements contained within these particulars, (v) the vendor does not make or give either Towers Wills or any person in their employment any authority to make or give representation or warranty whatsoever in relation to this property.

Photographs / Floor Plans Photographs are reproduced for general information and it must not be inferred that any item is included for sale with this property. Please note floor plans are not to scale and are for identification purposes only. The photographs used in these particulars may have been taken with the use of a wide angle lens. If you have any queries as to the size of the accommodation or plot, please address these with the agent prior to making an appointment to view

Towers Wills

The White House, 114 Hendford Hill, Yeovil BA20 2RF

Yeovil 01935 577032 / South Petherton 01460 298530

info@towerswills.co.uk | www.towerswills.co.uk