

Towers Wills

Town & Country

📞 01935 577 032 | 01460 298 530 | ✉ info@towerswills.co.uk



Flat 2, The Coach House, 15 Hendford, Yeovil, Somerset BA20 1TQ

Offers Over **£110,000**

Towers Wills are pleased to welcome to the market this one double bedroom, light and spacious ground floor apartment situated in a gated courtyard within close proximity to Yeovil town centre and local amenities including shops and hospital. Briefly comprising; entrance hall, lounge/diner, kitchen, one double bedroom, shower room, communal garden and parking. NO ONWARD CHAIN.

Entrance Hall

Double glazed door to front, double glazed window to side and doors to accommodation.

Lounge/Diner 5.71 x 3.20

Double glazed patio door leading to communal garden, entrance through to kitchen, radiator and additional storage space.

Kitchen 2.18 x 2.30

Wall, base and drawer units, stainless steel sink/drainers and mixer tap, induction hob with cooker hood over, space for washing machine, space for fridge/freezer, double glazed window to side, wall mounted gas boiler and spotlights.

Bedroom One 4.17 x 2.76

Double glazed patio door leading to communal garden, carpet, radiator and spotlights.

Shower Room 1.87 x 2.14

Shower cubicle, W.C, wash hand basin with vanity, tiled floor and walls, wall mounted heated towel rail, extractor fan and spotlights.

Outside

A communal garden area mainly laid to patio and an allocated parking space to the side of the property.

Agents Notes

Please note the property has been adapted for wheelchair-friendly use and will be adequate for a wheelchair user.

Key Features

- One Double Bedroom
- Light and Spacious Accommodation
- Ground Floor Apartment
- Close to Yeovil Town Centre
- NO ONWARD CHAIN

Contact Us

Towers Wills Estate Agents - Yeovil

114, Hendford Hill

Yeovil

Somerset


BA202RF

T: 01935 577032

E: info@towerswills.co.uk



Floor Plan

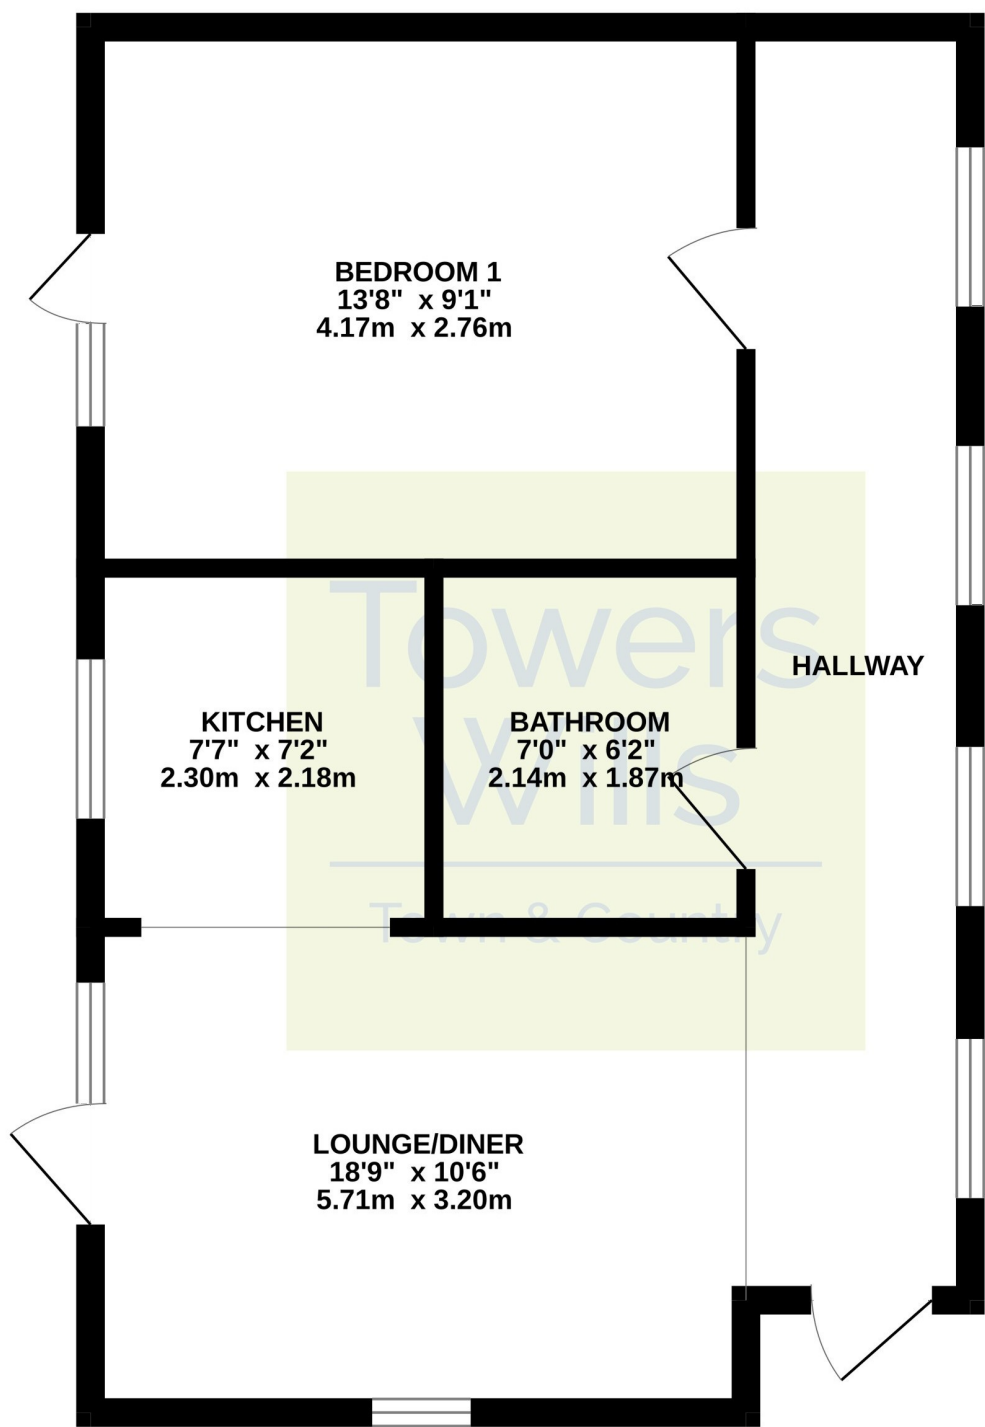

Please Note No tests have been undertaken of any of the services and any intending purchasers should satisfy themselves in this regard. Towers Wills Ltd for themselves and for the vendor of this property whose agents they are, give notice that, (i) these particulars do not constitute any part of an offer or contract, (ii) all statements contained within these particulars are made without responsibility on the part of Towers Wills or the vendor , (iii) whilst made in good faith, none of the statements contained within these particulars are to be relied upon as a statement of representation or fact , (iv) any intending purchaser must satisfy him/herself by inspection or otherwise as to the correctness of each of the statements contained within these particulars, (v) the vendor does not make or give either Towers Wills or any person in their employment any authority to make or give representation or warranty whatsoever in relation to this property.

Photographs / Floor Plans Photographs are reproduced for general information and it must not be inferred that any item is included for sale with this property. Please note floor plans are not to scale and are for identification purposes only. The photographs used in these particulars may have been taken with the use of a wide angle lens. If you have any queries as to the size of the accommodation or plot, please address these with the agent prior to making an appointment to view